
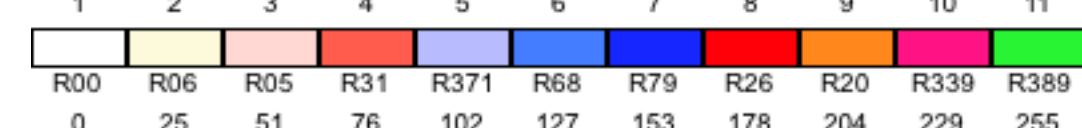


Frost NB: All profile lanterns without gobos that aren't Pacifics have R119 except (1) and (702). Pacifics and LED Pars have L410. L738 is non-specific lurid green. L441 + L410 left over from City of Angels. I have a fair amount of R119 left over from — previous show.

	Fluorescent Tube
	LED Strip



Technical Director Dan Staniforth	Director Edward Williams
Scene Designer Dan Staniforth	Scale 1:25 @ A0
Lighting Designer Alex Forey	Sheet No. Sheet 1
Date 30/08/2015	_____ of _____
CAD File Name Filename	3